



FURNITURE

	CYCLE STANDS (8NO) PRODUCT: SHEFFIELD CYCLE STAND SUPPLIER: BROXAP FINISH: GALVANISED STEEL
	BENCHES (4NO) PRODUCT: FALLOWFIELD BENCH SUPPLIER: BROXAP DIMS: L2000 X W600 X H450MM FINISH: ACID ETCHED, COLOUR TBC NOTE: WITH TIMBER SEATING TOPS WITH BACKRESTS 4M BENCH TO BE 2NO 2000MM BENCHES TOGETHER
	TIMBER KNEE RAIL (30M LENGTH) SPEC: TREATED SOFTWOOD RAILS & POSTS FINISH: PLANED DIMS: 900MM POSTS
	BOULDERS (3NO) SPEC: NATURAL GLACIAL BOULDER DIMS: 1000MM IN ALL DIRECTIONS
	LITTER BINS (2NO) PRODUCT: DOUBLE WESTLEIGH RECYCLING BIN SUPPLIER: BROXAP SPEC: 150L CAPACITY (TBC WITH S.C) FINISH: FSC TIMBER SLATS & STEEL IN RAL 7016 NOTE: LOCATIONS TO BE CONFIRMED
	TIMBER SLEEPER WALL (2NO) SPEC: SOFTWOOD TIMBER SLEEPERS FINISH: GREEN PRESSURE TREATED TIMBER, PLANED TO REMOVE ALL SPLINTERS NOTES: STACKED TO DESIGNED HEIGHT & PINNED TO CONCRETE FOUNDATION
	REMOVAL OF EXISTING FURNITURE INCLUDING: EXISTING BUS SHELTER, LIGHTING COLUMNS, INFO BOARD, PAY KIOSK, CYCLE STANDS & BOLLARDS
	EXISTING FURNITURE RETAINED / RELOCATED INCLUDING: LP - LAMP POST BL - BOLLARD LIGHT NOTES: IF MOVING, EXACT LOCATIONS TO BE AGREED WITH ENGINEER / CONTRACTOR


LEGEND


	SITE BOUNDARY
	INDICATIVE LANDSCAPE LEVELS TO BE REVIEWED WITH CIVIL ENGINEER
	EXISTING LEVELS TAKEN FROM TOPOGRAPHIC SURVEY BY OTHERS
HARDWORKS	
	PT01 - BLOCK PAVING - PEDESTRIAN AREAS SPEC: CONCRETE BLOCK PAVING DIMS: L300 x W200 x D80mm COLOUR: MIX OF GREYS
	PT02 - FEATURE BLOCK PAVING - FOCAL PUBLIC REALM SPEC: CONCRETE BLOCK PAVING DIMS: L150 x W150 x D50 MM COLOUR: MID GREY
	PT03 - TARMAC SURFACE SPEC: TO ENGINEER'S SPECIFICATION & DETAIL
EDGES REFER TO ENGINEER'S INFORMATION FOR SPECIFICATIONS INCLUDING UPSTANDS, DIMENSIONS AND HAUNCHING	
	ROAD KERBS (BULLNOSE) - PRECAST CONCRETE
	FLUSH ROAD KERBS - PRECAST CONCRETE
	PIN KERBS - PRECAST CONCRETE 150 X 50 X 914MM
SOFTWORKS REFER TO DRAWING ED14188-WA-XX-XX-DR-L-00300 FOR DETAILS	
	ORNAMENTAL SHRUB/HERBACEOUS PLANTING
	AMENITY GRASS SEEDING
	WILDFLOWER MEADOW SEEDING
	WOODLAND WHIP PLANTING
	TREE PLANTING
	HEDGE PLANTING
	EXISTING TREES RETAINED - TO BE PROTECTED THROUGH CONSTRUCTION
	EXISTING GRASS RETAINED - TO BE PROTECTED THROUGH CONSTRUCTION

P02	Stage 3 updates + Planning issue	14.01.26	AH	AH	AH
P01	Stage 3 cost issue	30.05.25	AH	AH	AH
REVISION	DETAILS	DATE	DRAWN	CHKD	APVD
CLIENT					
SCOTTISH CANALS					
PROJECT					
FALKIRK WHEEL					
DRAWING TITLE					
ACTIVE TRAVEL PLAZA LANDSCAPE MASTERPLAN					
DRG No	ED14188-WA-XX-XX-DR-L-00001	REV	P02	SUIT. CODE	
DRG SIZE	A1	SCALE	1:250	DATE	
DRAWN BY	TV	CHECKED BY	AH	APPROVED BY	
wardell armstrong					
PART OF					

PLANNING NOTES:

1. NEW PIGMENTO GREEN STANDING SEAM ZINC CLADDING ON EXISTING WALLS.
2. NEW EXTERNAL INFILL WALLS IN PLACE OF EXISTING CURTAIN WALLING, CLAD IN PIGMENTO GREEN STANDING SEAM ZINC.
3. NEW EXTERNAL WALLS CLAD IN PIGMENTO GREEN STANDING SEAM ZINC.
4. NEW VERTICAL OPENABLE WINDOW WITH BRONZE COLOURED FRAME.
5. NEW PIGMENTO GREEN CLAD DOOR WITH GLAZED PANEL.
6. NEW ENTRANCE CURTAIN WALLING WITH AUTOMATIC OPENING SLIDING DOORS.
7. NEW EXTERNAL NIB WALL TO INFILL GAP AT GROUND FLOOR LEVEL OF FAÇADE.
8. NEW CURTAIN WALLING WITH DOUBLE DOORS, MANIFESTATION TO GLAZING.
9. NEW EXTENSION TO CREATE NEW LARGER FOYER SPACE.
10. NEW SLATTED GALVANIZED METAL GATE TO ENCLOSE SERVICE AREA.
11. NEW VERTICAL SLATTED TIMBER FENCE, PAINTED TO MATCH NEW CLADDING COLOUR.
12. NEW PIGMENTO GREEN AND QUARTZ ZINC 420mm x 420mm SHINGLES ON EXISTING CURVED WALLS.
13. NEW LOUVER, FRAME TO BE CLAD IN PIGMENTO GREEN ZINC FLAT LOCK PANELS.
14. NEW DOUBLE DOORS.
15. NEW CORTEX STEEL WALL CLADDING AROUND ENTRANCE WITH CUT OUT FEATURE PANEL AND INTEGRATED LIGHTING.
16. NEW CORTEX ENTRANCE CANOPY.
17. EXISTING LOUVER FRAMES RECLAD IN PIGMENTO GREEN FLAT LOCK PANELS.
18. NEW VERTICAL OPENABLE WINDOW WITH BRONZE COLOURED FRAME AND INTEGRATED LOUVER ABOVE WINDOW.
19. NEW PVC FLASHING TO MATCH COLOUR OF CURTAIN WALLING FRAME.
20. LOUVER COLOUR TO MATCH PIGMENTO GREEN COLOUR.
21. NEW TWIN MESH SECURITY FENCE.
22. EXISTING GLAZING ON SEGMENT RETAINED.
23. NEW TIMBER DOOR WITHIN TIMBER FENCING TO GIVE ACCESS TO SERVICE AREAS.
24. NEW LOUVER IN UPPER PART OF EXISTING WINDOW OPENING.

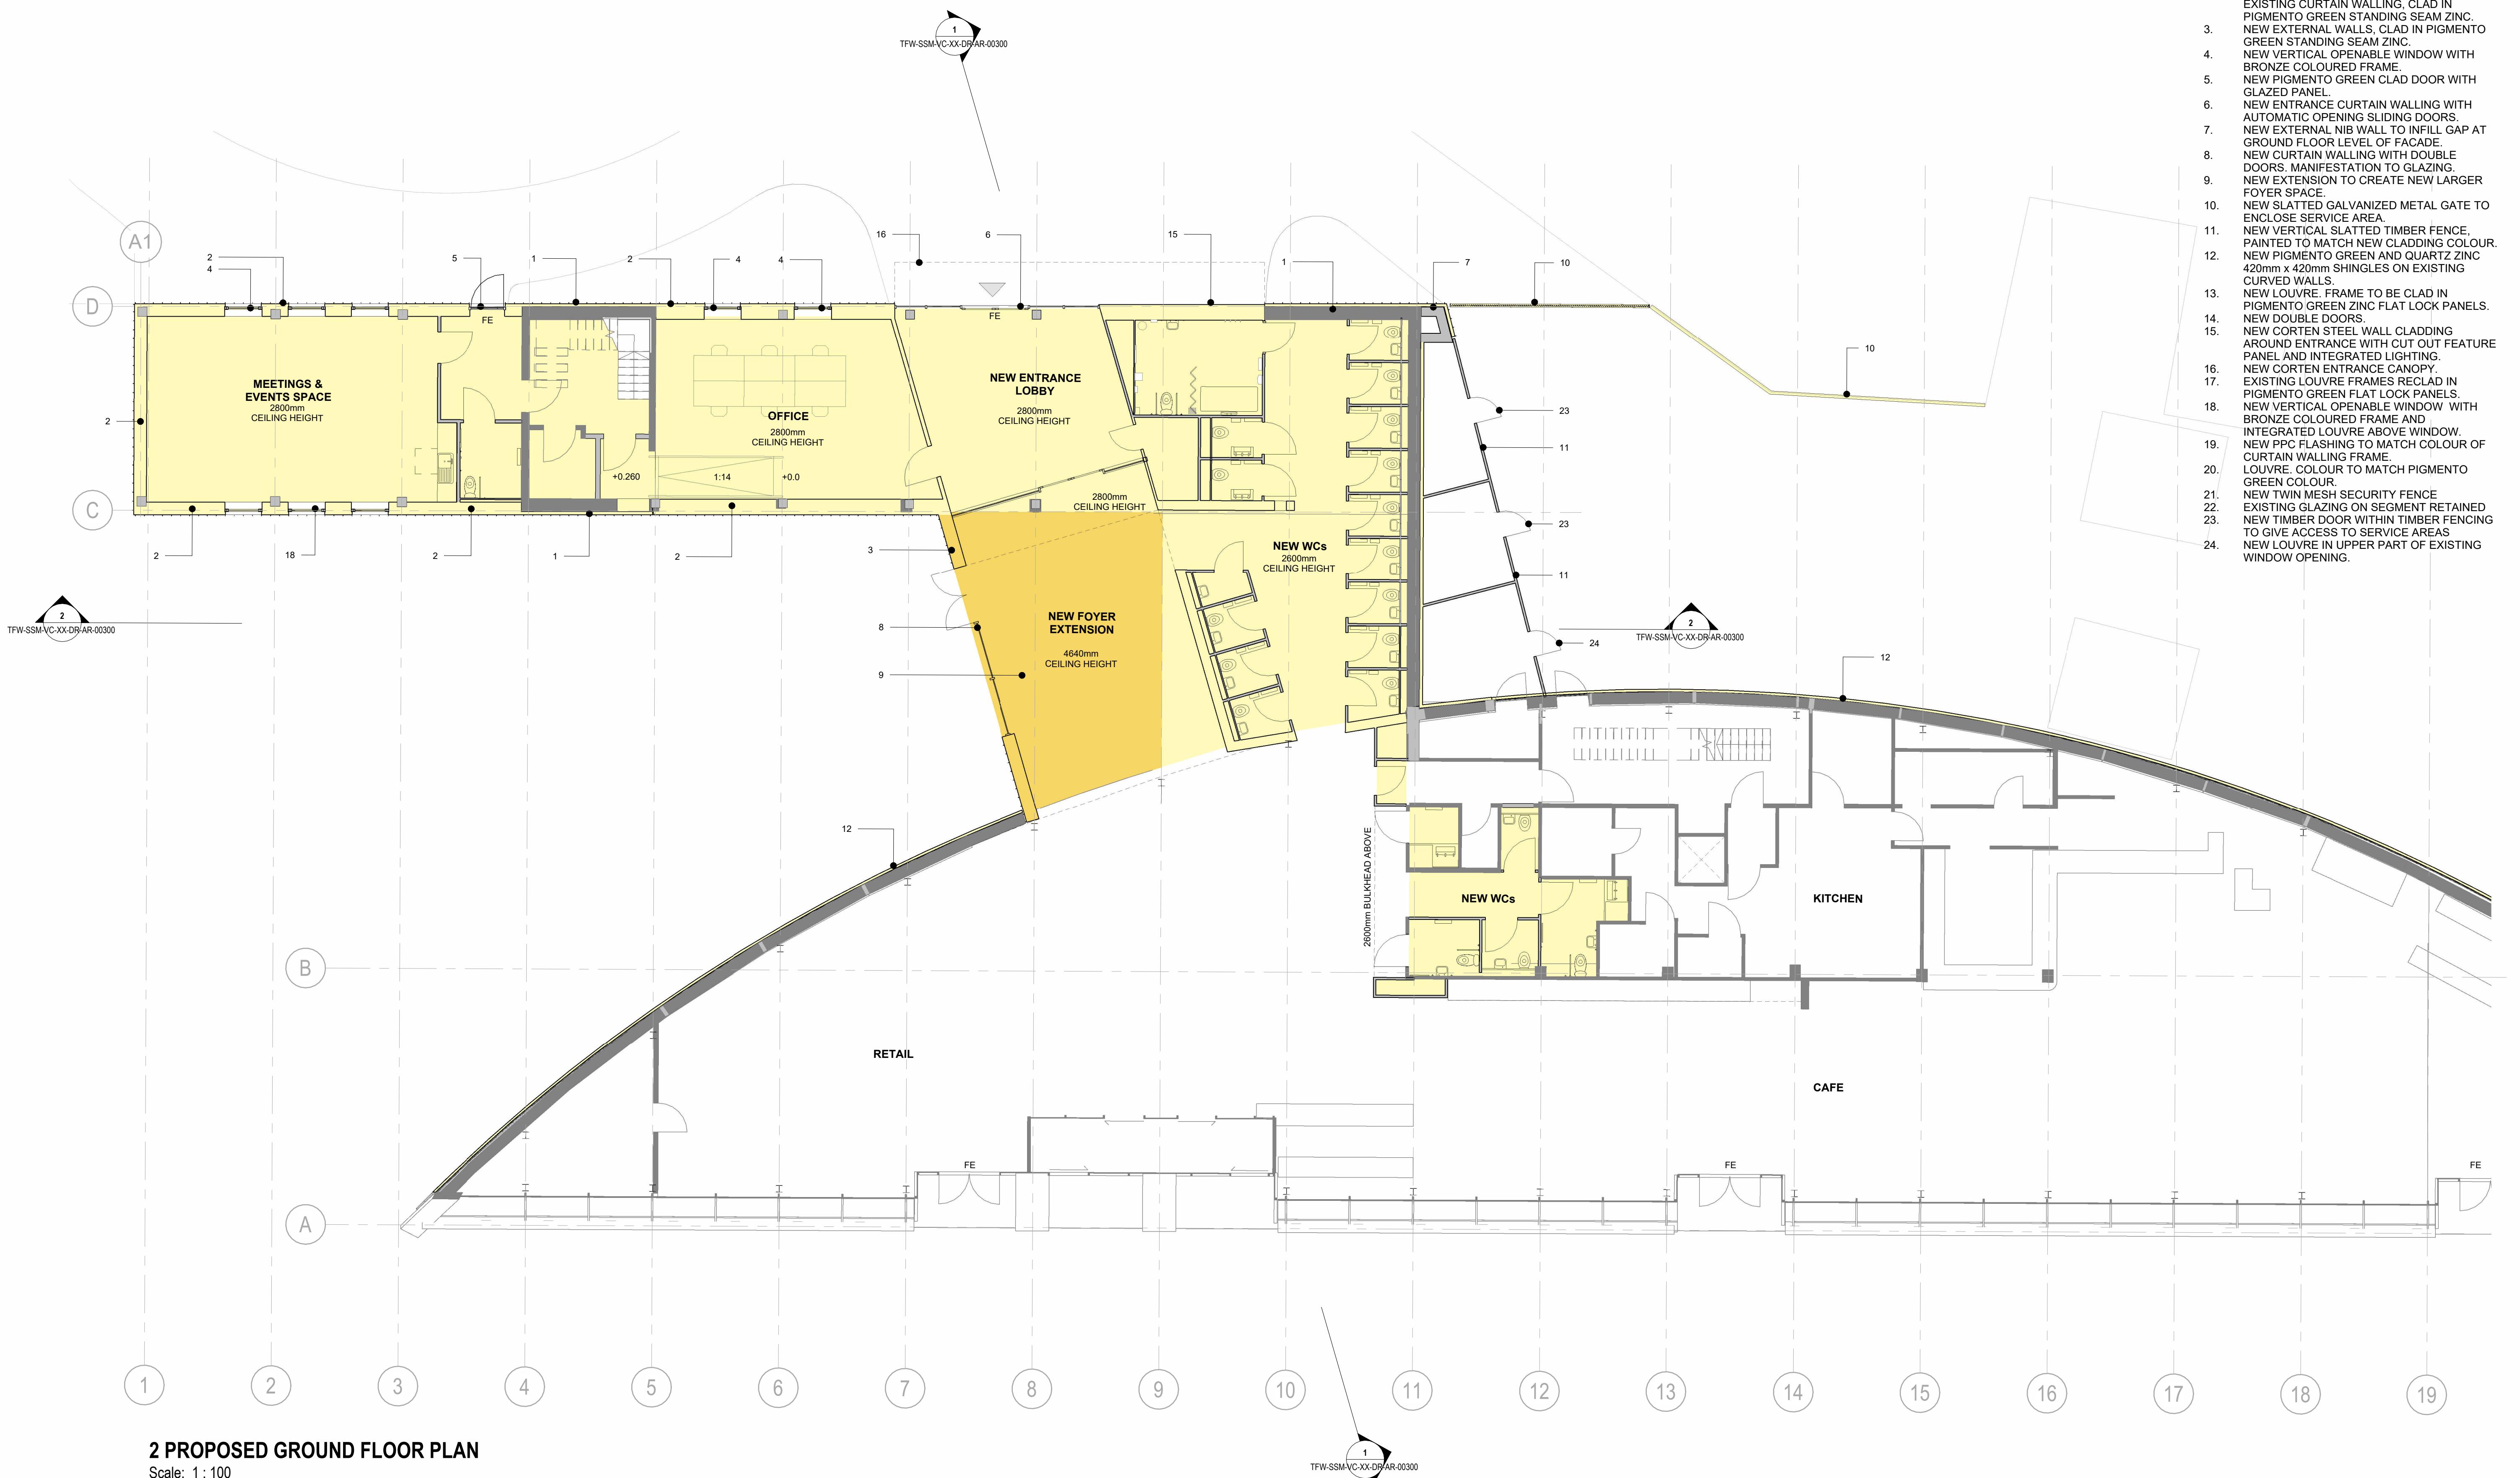

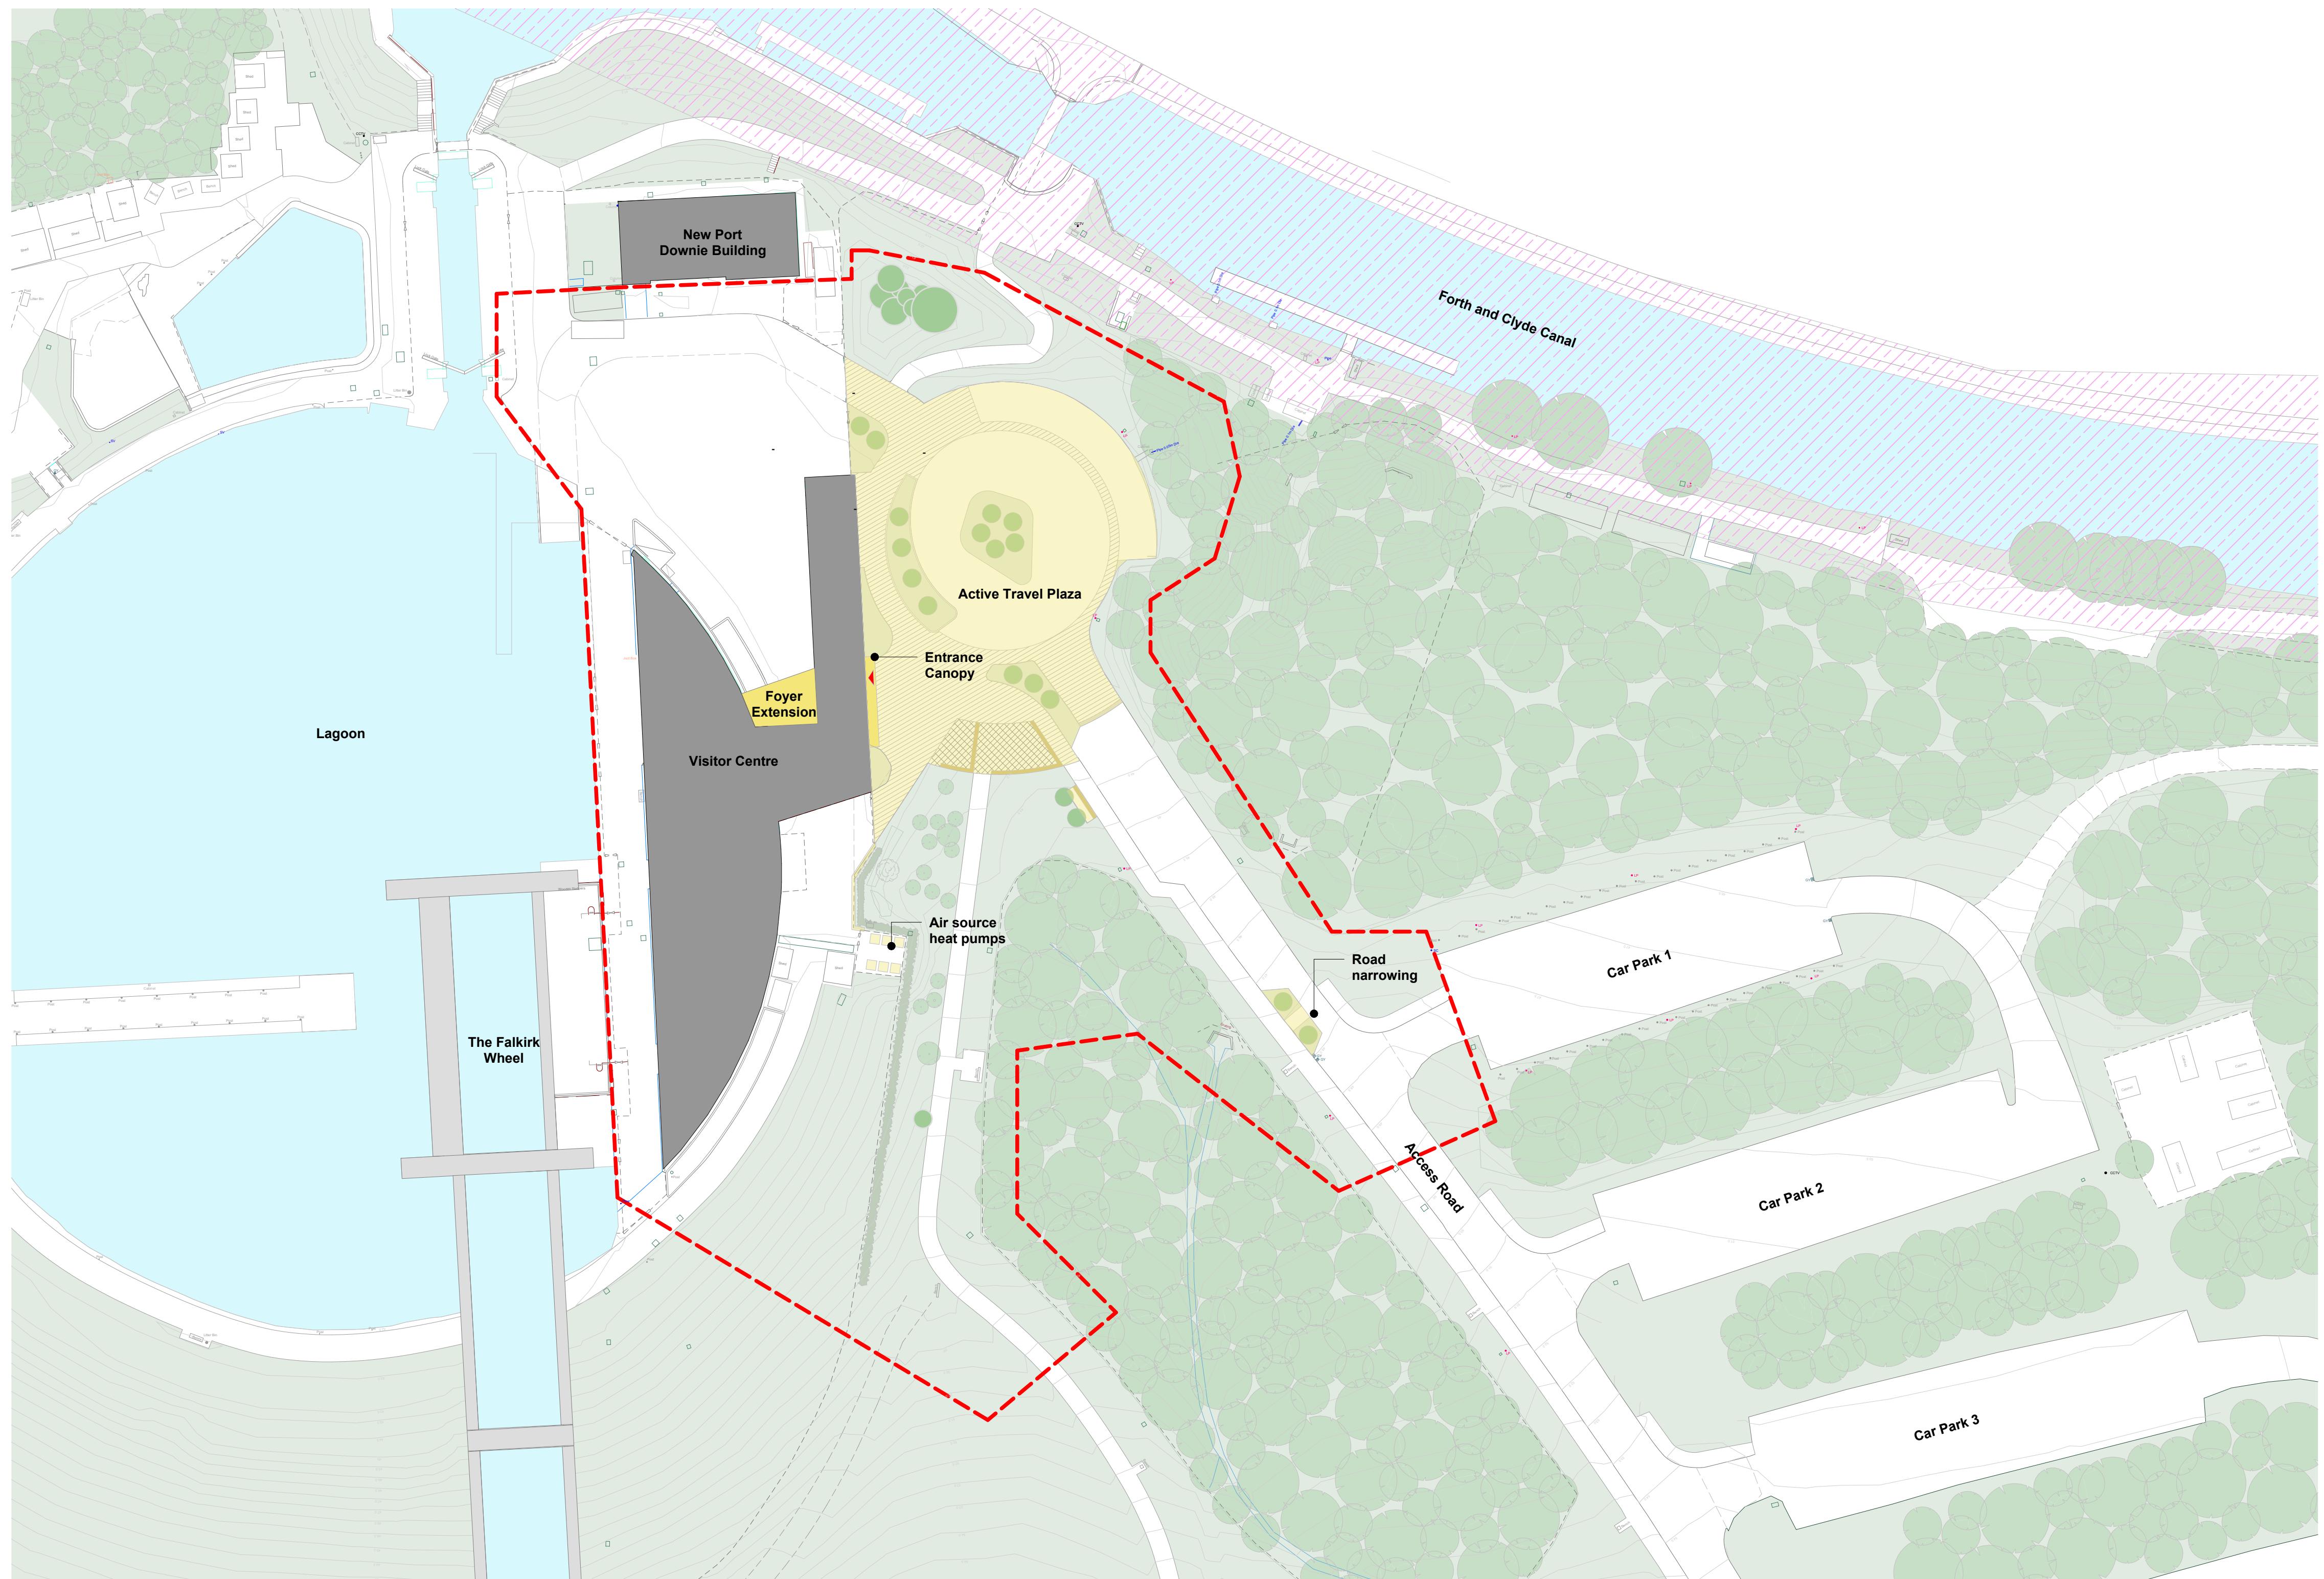

© Smith Scott Mullan Associates
Do not scale for construction
ZIA-L_PROJECTS23
Project2312-Falkirk
Wheel2312-Model02
REVIT2312-SSM-A-SITE.rvt

KEY:
 HATCH DENTOES NEW BUILDING WORKS
 HATCH DENTOES NEW EXTERNAL WORKS
 RED DASHED LINE DENOTES PLANNING APPLICATION BOUNDARY
↗ HATCH DENTOES EXTENTS OF SCHEDULED MONUMENT
↗ RED ARROW DENOTES PROPOSED ENTRANCE LOCATION

Rev Description Date Chkd
 01 Issued for Planning 11.09.25 MF BR
 02 Red line boundary adjusted and scheduled 27.10.25 MF BR
 03 Monument extents added
 04 Canopy reduced, trees & planting block omitted 04.12.25 from accessible parking bays
 Planning Submission 26.01.26 TP BR

SCOTTISH CANALS

THE FALKIRK WHEEL LIME RD, FALKIRK FK1 4RS

VISITOR CENTRE PROPOSED SITE PLAN

1 : 500 at A1


TFW-SSM-SIT-XX-DR-AR-00050 Rev 04

mail@smith-scott-mullan.co.uk
0131 555 1414
10 Rutland Square
Edinburgh EH1 2AS



1 ELEVATION A-A

Scale: 1 : 100

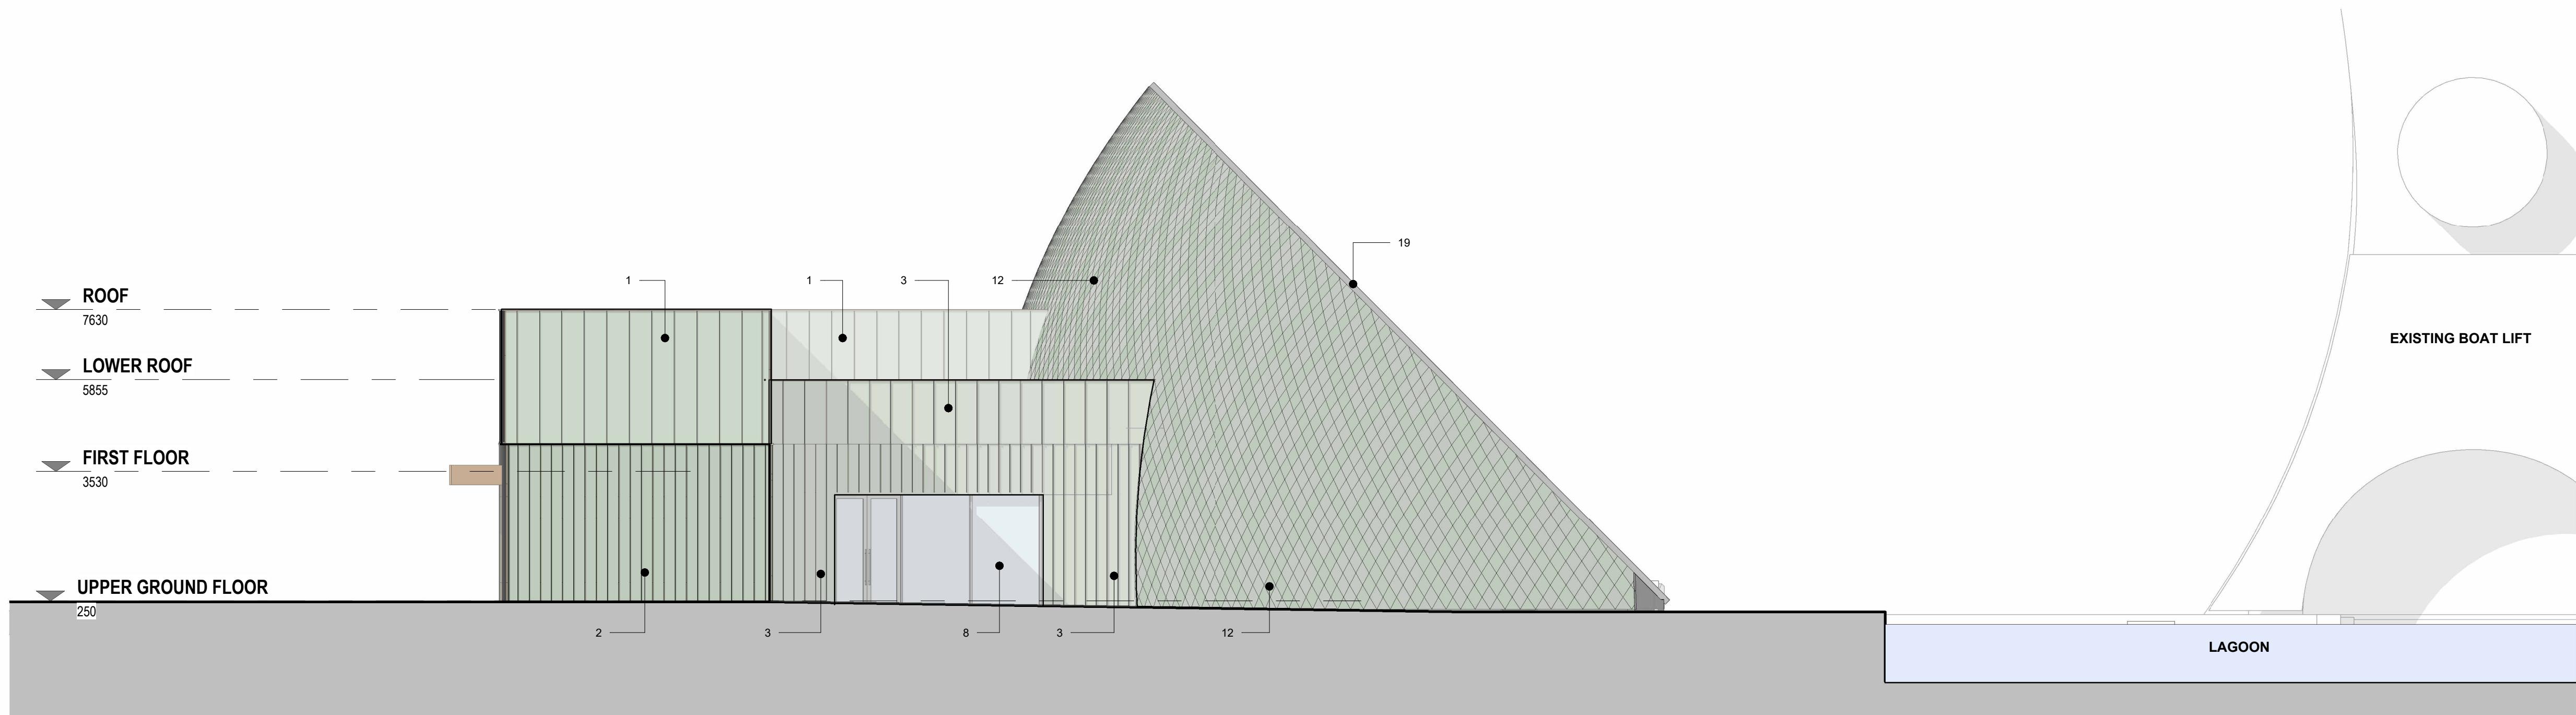


2 ELEVATION B-B

Scale: 1 : 100

PLANNING NOTES:


1. NEW PIGMENTO GREEN STANDING SEAM ZINC CLADDING ON EXISTING WALLS.
2. NEW EXTERNAL INFILL WALLS IN PLACE OF EXISTING CURTAIN WALLING, CLAD IN PIGMENTO GREEN STANDING SEAM ZINC.
3. NEW EXTERNAL WALLS, CLAD IN PIGMENTO GREEN STANDING SEAM ZINC.
4. NEW VERTICAL OPENABLE WINDOW WITH BRONZE COLOURED FRAME.
5. NEW PIGMENTO GREEN CLAD DOOR WITH GLAZED PANEL.
6. NEW ENTRANCE CURTAIN WALLING WITH AUTOMATIC OPENING SLIDING DOORS.
7. NEW EXTERNAL NIB WALL TO INFILL GAP AT GROUND FLOOR LEVEL OF FAÇADE.
8. NEW CURTAIN WALLING WITH DOUBLE DOORS MANIFESTATION TO GLAZING.
9. NEW EXTENSION TO CREATE LARGER FOYER SPACE.
10. NEW SLATTED GALVANIZED METAL GATE TO ENCLOSE SERVICE AREA.
11. NEW VERTICAL SLATTED TIMBER FENCE, PAINTED TO MATCH NEW CLADDING COLOUR.
12. NEW PIGMENTO GREEN AND QUARTZ ZINC 420mm x 420mm SHINGLES ON EXISTING CURVED WALLS.
13. NEW LOUVRÉ FRAME TO BE CLAD IN PIGMENTO GREEN ZINC FLAT LOCK PANELS.
14. NEW DOUBLE DOORS.
15. NEW CORTEN STEEL WALL CLADDING AROUND ENTRANCE WITH CUT OUT FEATURE PANEL AND INTEGRATED LIGHTING.
16. NEW CORTEN ENTRANCE CANOPY.
17. EXISTING LOUVRÉ FRAMES RECLAD IN PIGMENTO GREEN FLAT LOCK PANELS.
18. NEW VERTICAL OPENABLE WINDOW WITH BRONZE COLOURED FRAME AND INTEGRATED LOUVRÉ ABOVE WINDOW.
19. NEW PPC FLASHING TO MATCH COLOUR OF CURTAIN WALLING FRAME.
20. LOUVRÉ COLOUR TO MATCH PIGMENTO GREEN COLOUR.
21. NEW TWIN MESH SECURITY FENCE.
22. EXISTING GLAZING ON SEGMENT RETAINED.
23. NEW TIMBER DOOR WITHIN TIMBER FENCING TO GIVE ACCESS TO SERVICE AREAS.
24. NEW LOUVRÉ IN UPPER PART OF EXISTING WINDOW OPENING.

0 1 2 3 4 5m
SCALE 1:100

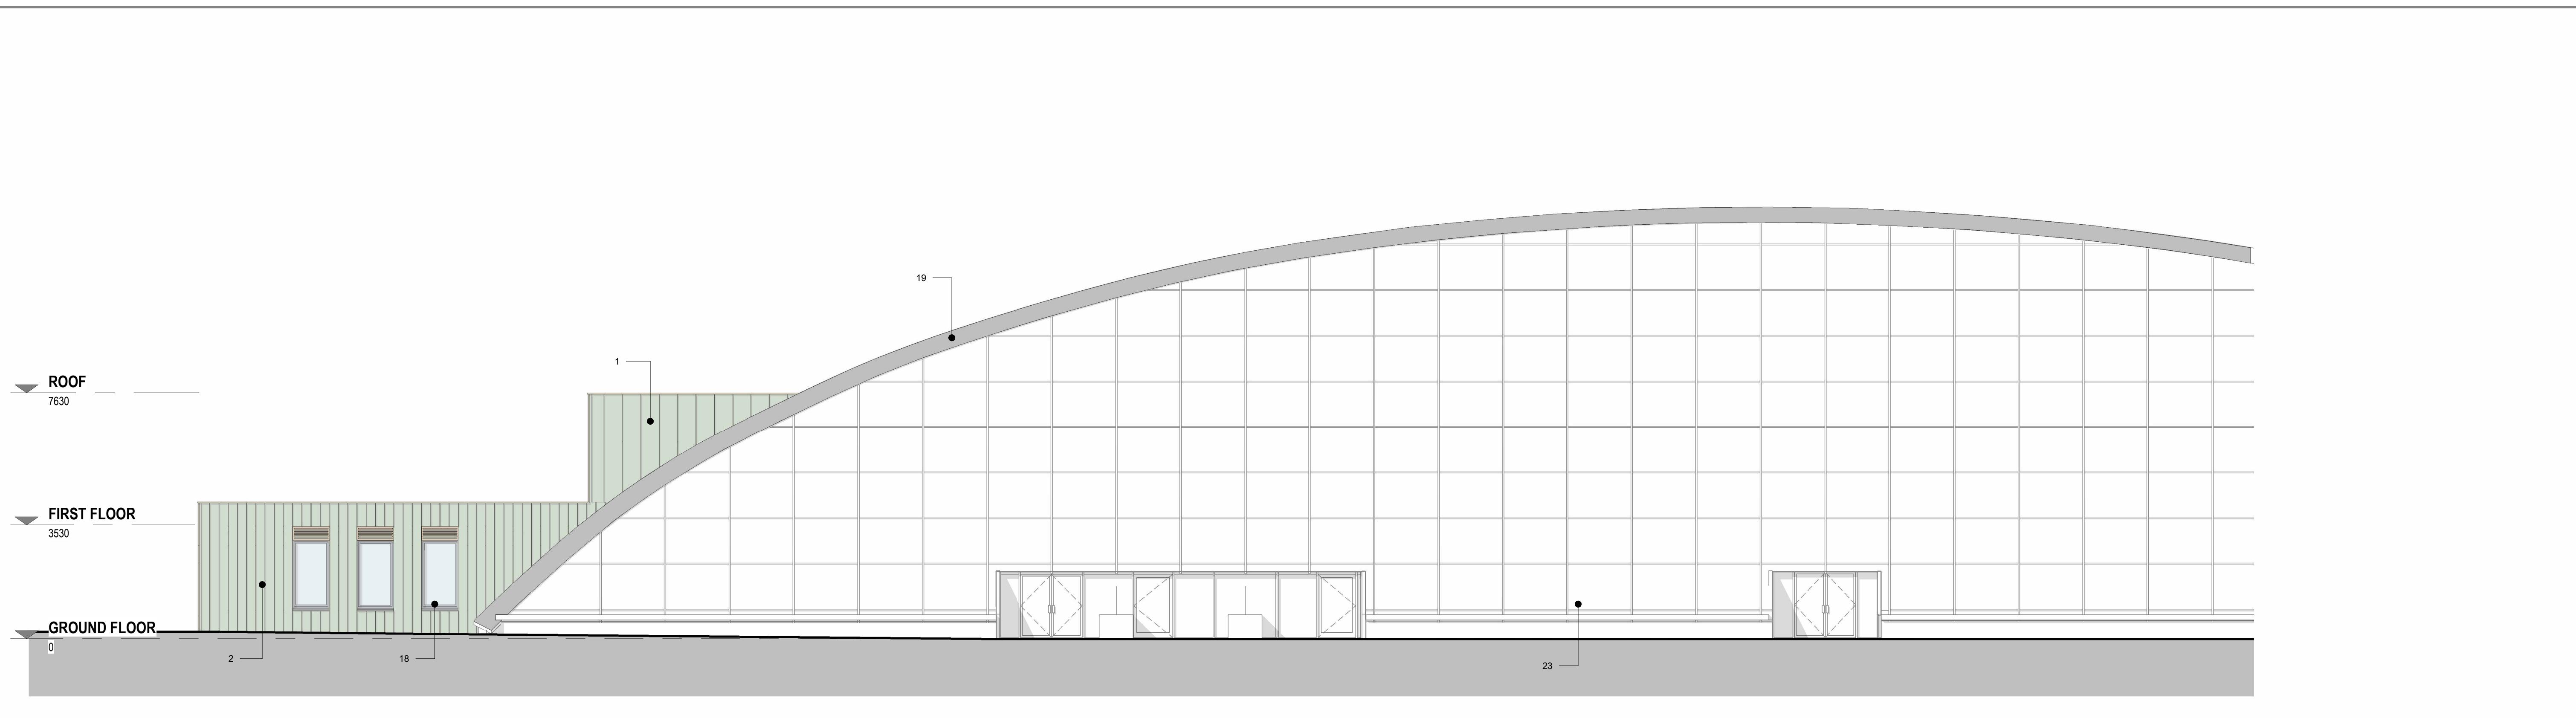

1 ELEVATION C-C PROPOSED

Scale: 1:100

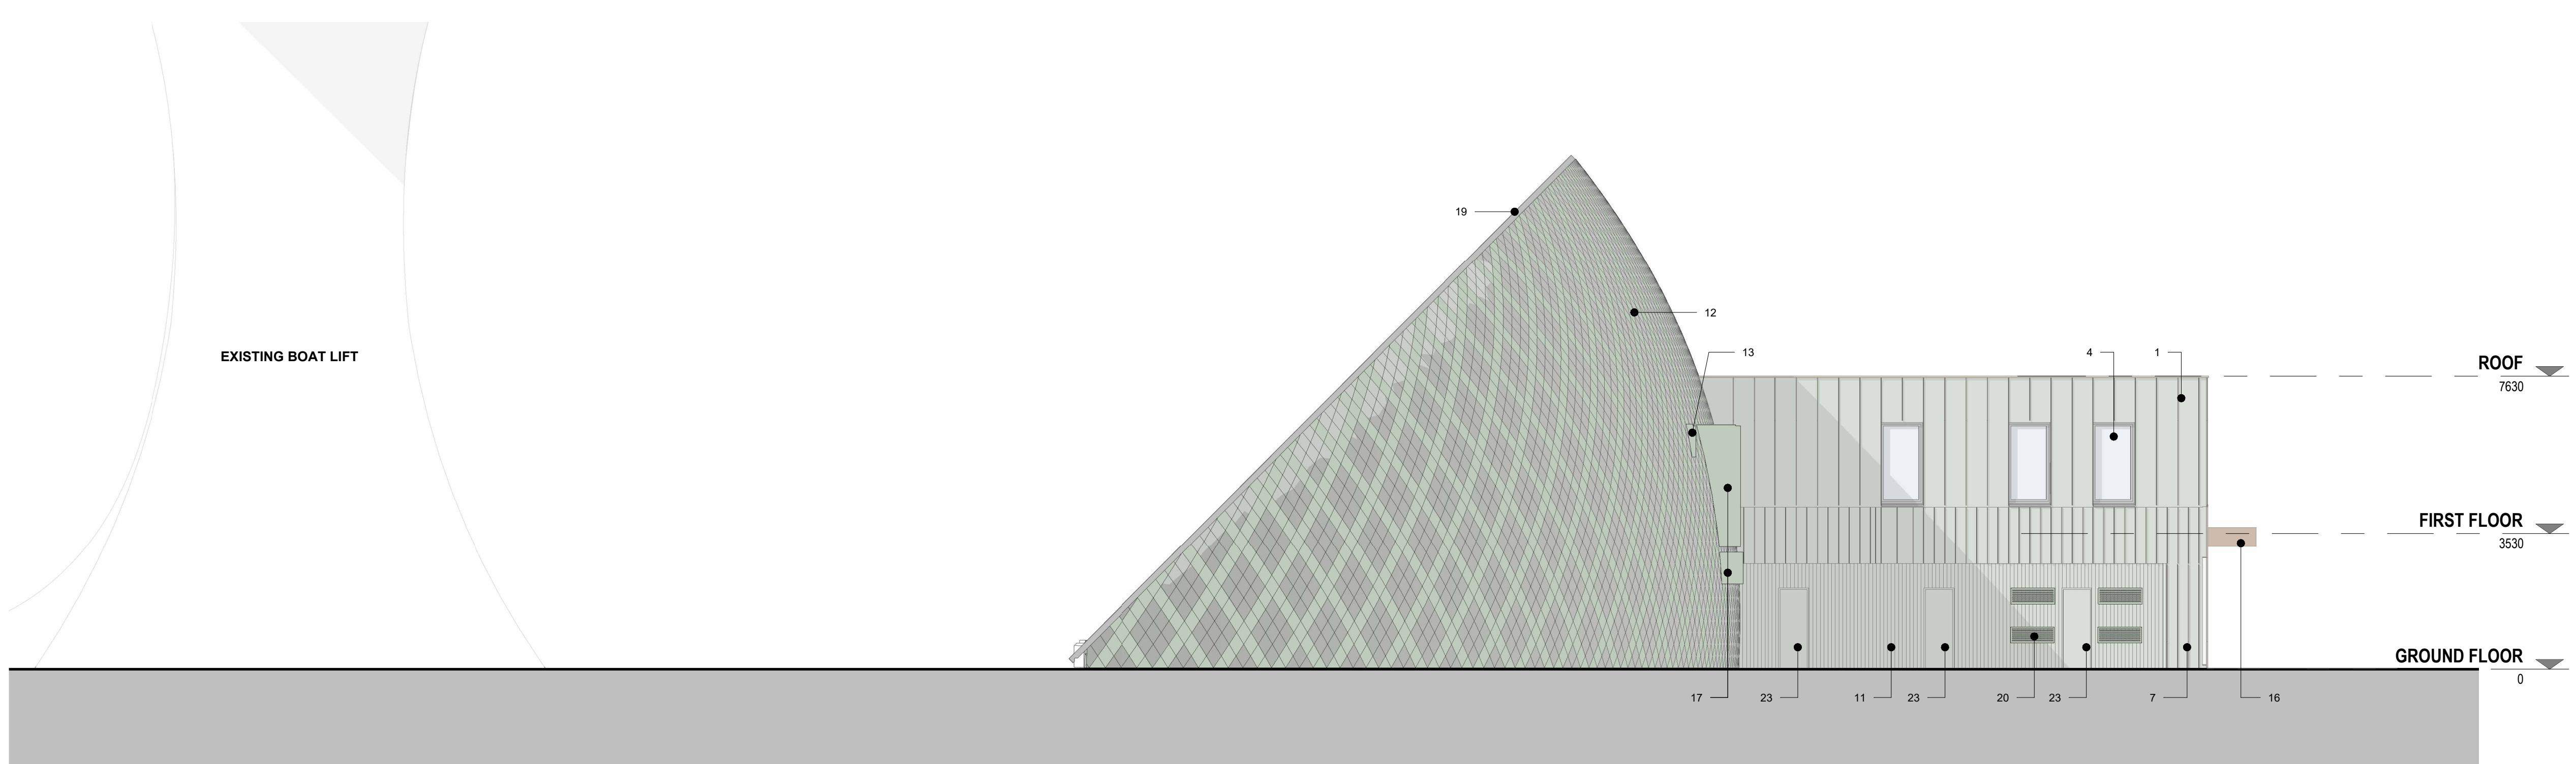

2 ELEVATION D-D PROPOSED

Scale: 1:100

© Smith Scott Mullan Associates
Do not scale for construction
ZIA-L_PROJECTS23
Project2312-Falkirk
Wheel2312-Model02
REVIT2312-SSM-A-MODEL VC.rvt

Rev Description Date Chkd
01 Issued for Costing 05.03.25 MF | BR
02 Issued for Planning 11.09.25 MF | BR
03 Canopy roof material updated 15.09.25 MF | BR
04 Canopy omitted and entrance adjusted in accordance with VE exercise 08.12.25 MF | BR
05 Post VE Planning Issue 21.01.26 TP | BR

SCOTTISH CANALS

THE FALKIRK WHEEL
VISITOR CENTRE

PROPOSED ELEVATIONS 2 OF 2

1:100 at A1

TFW-SSM-VC-XX-DR-AR-00401 Rev 05

mail@smith-scott-mullan.co.uk
0131 555 1414
10 Rutland Square
Edinburgh EH1 2AS

SMITH
SCOTT
MULLAN

PLANNING NOTES:

1. NEW PIGMENTO GREEN STANDING SEAM ZINC CLADDING ON EXISTING WALLS.
2. NEW EXTERNAL INFILL WALLS IN PLACE OF EXISTING CURTAIN WALLING, CLAD IN PIGMENTO GREEN STANDING SEAM ZINC.
3. NEW EXTERNAL WALLS, CLAD IN PIGMENTO GREEN STANDING SEAM ZINC.
4. NEW VERTICAL OPENABLE WINDOW WITH BRONZE COLOURED FRAME.
5. NEW PIGMENTO GREEN CLAD DOOR WITH GLAZED PANEL.
6. NEW ENTRANCE CURTAIN WALLING WITH AUTOMATIC OPENING SLIDING DOORS.
7. NEW EXTERNAL NIB WALL TO INFILL GAP AT GROUND FLOOR LEVEL OF FAÇADE.
8. NEW CURTAIN WALLING WITH DOUBLE DOORS, MANIFESTATION TO GLAZING.
9. NEW EXTENSION TO CREATE NEW LARGER FOYER SPACE.
10. NEW SLATTED GALVANIZED METAL GATE TO ENCLOSE SERVICE AREA.
11. NEW VERTICAL SLATTED TIMBER FENCE, PAINTED TO MATCH NEW CLADDING COLOUR.
12. NEW PIGMENTO GREEN AND QUARTZ ZINC 420mm x 420mm SHINGLES ON EXISTING CURVED WALLS.
13. NEW LOUVE, FRAME TO BE CLAD IN PIGMENTO GREEN ZINC FLAT LOCK PANELS.
14. NEW DOUBLE DOORS.
15. NEW CORTEEN STEEL WALL CLADDING AROUND ENTRANCE WITH CUT OUT FEATURE PANEL AND INTEGRATED LIGHTING.
16. NEW CORTEEN ENTRANCE CANOPY.
17. EXISTING LOUVE FRAMES RECLAD IN PIGMENTO GREEN FLAT LOCK PANELS.
18. NEW VERTICAL OPENABLE WINDOW WITH BRONZE COLOURED FRAME AND INTEGRATED LOUVE ABOVE WINDOW.
19. NEW PPC FLASHING TO MATCH COLOUR OF CURTAIN WALLING FRAME.
20. LOUVE COLOUR TO MATCH PIGMENTO GREEN COLOUR.
21. NEW TWIN MESH SECURITY FENCE.
22. EXISTING GLAZING ON SEGMENT RETAINED.
23. NEW TIMBER DOOR WITHIN TIMBER FENCING TO GIVE ACCESS TO SERVICE AREAS.
24. NEW LOUVE IN UPPER PART OF EXISTING WINDOW OPENING.

0 1 2 3 4 5m
SCALE 1:100